




FRONT ELEVATION

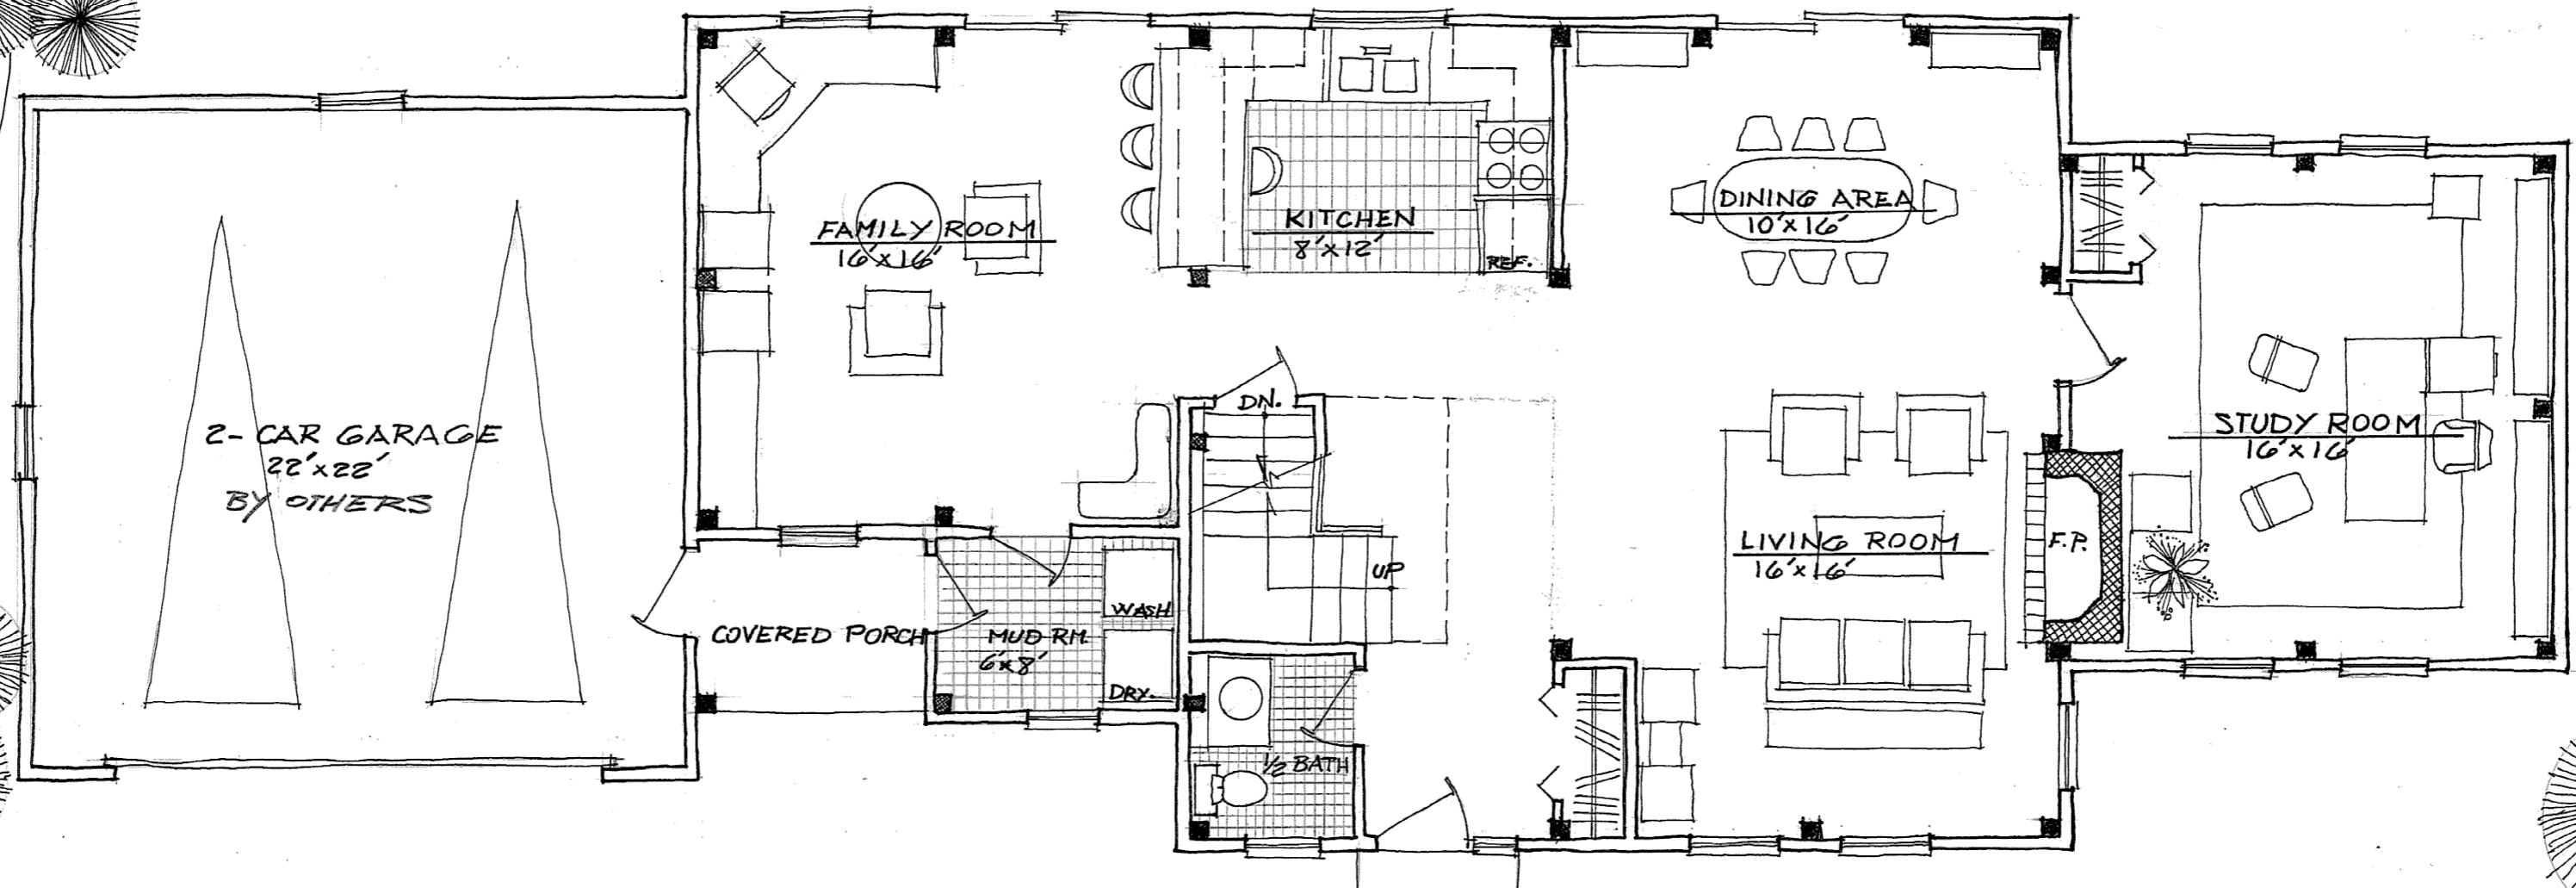

FIRST FLOOR PLAN

2300 SQ. FT.

COPYRIGHT 1985 BY LOG-POST & BEAM HOMES INC.
 SEXTON HILL RD, EAST HAMPTON
 CONN. 06424 (203) 267-2060

THIS DRAWING MAY NOT BE REPRODUCED OR COPIED IN WHOLE OR IN PART WITHOUT EXPRESSED WRITTEN PERMISSION OF LOG POST & BEAM INC.

DO NOT SCALE DIMENSIONS FROM BLUEPRINTS.

LOG-POST & BEAM HOMES

REVISIONS	

SCALE 3/16" = 1'-0"
 DATE

CUSTOMER
 DRAWING DOUBLE EXTENDED CAPE

DRWG. NO. 2660
 PROJECT NO.