




FRONT ELEVATION

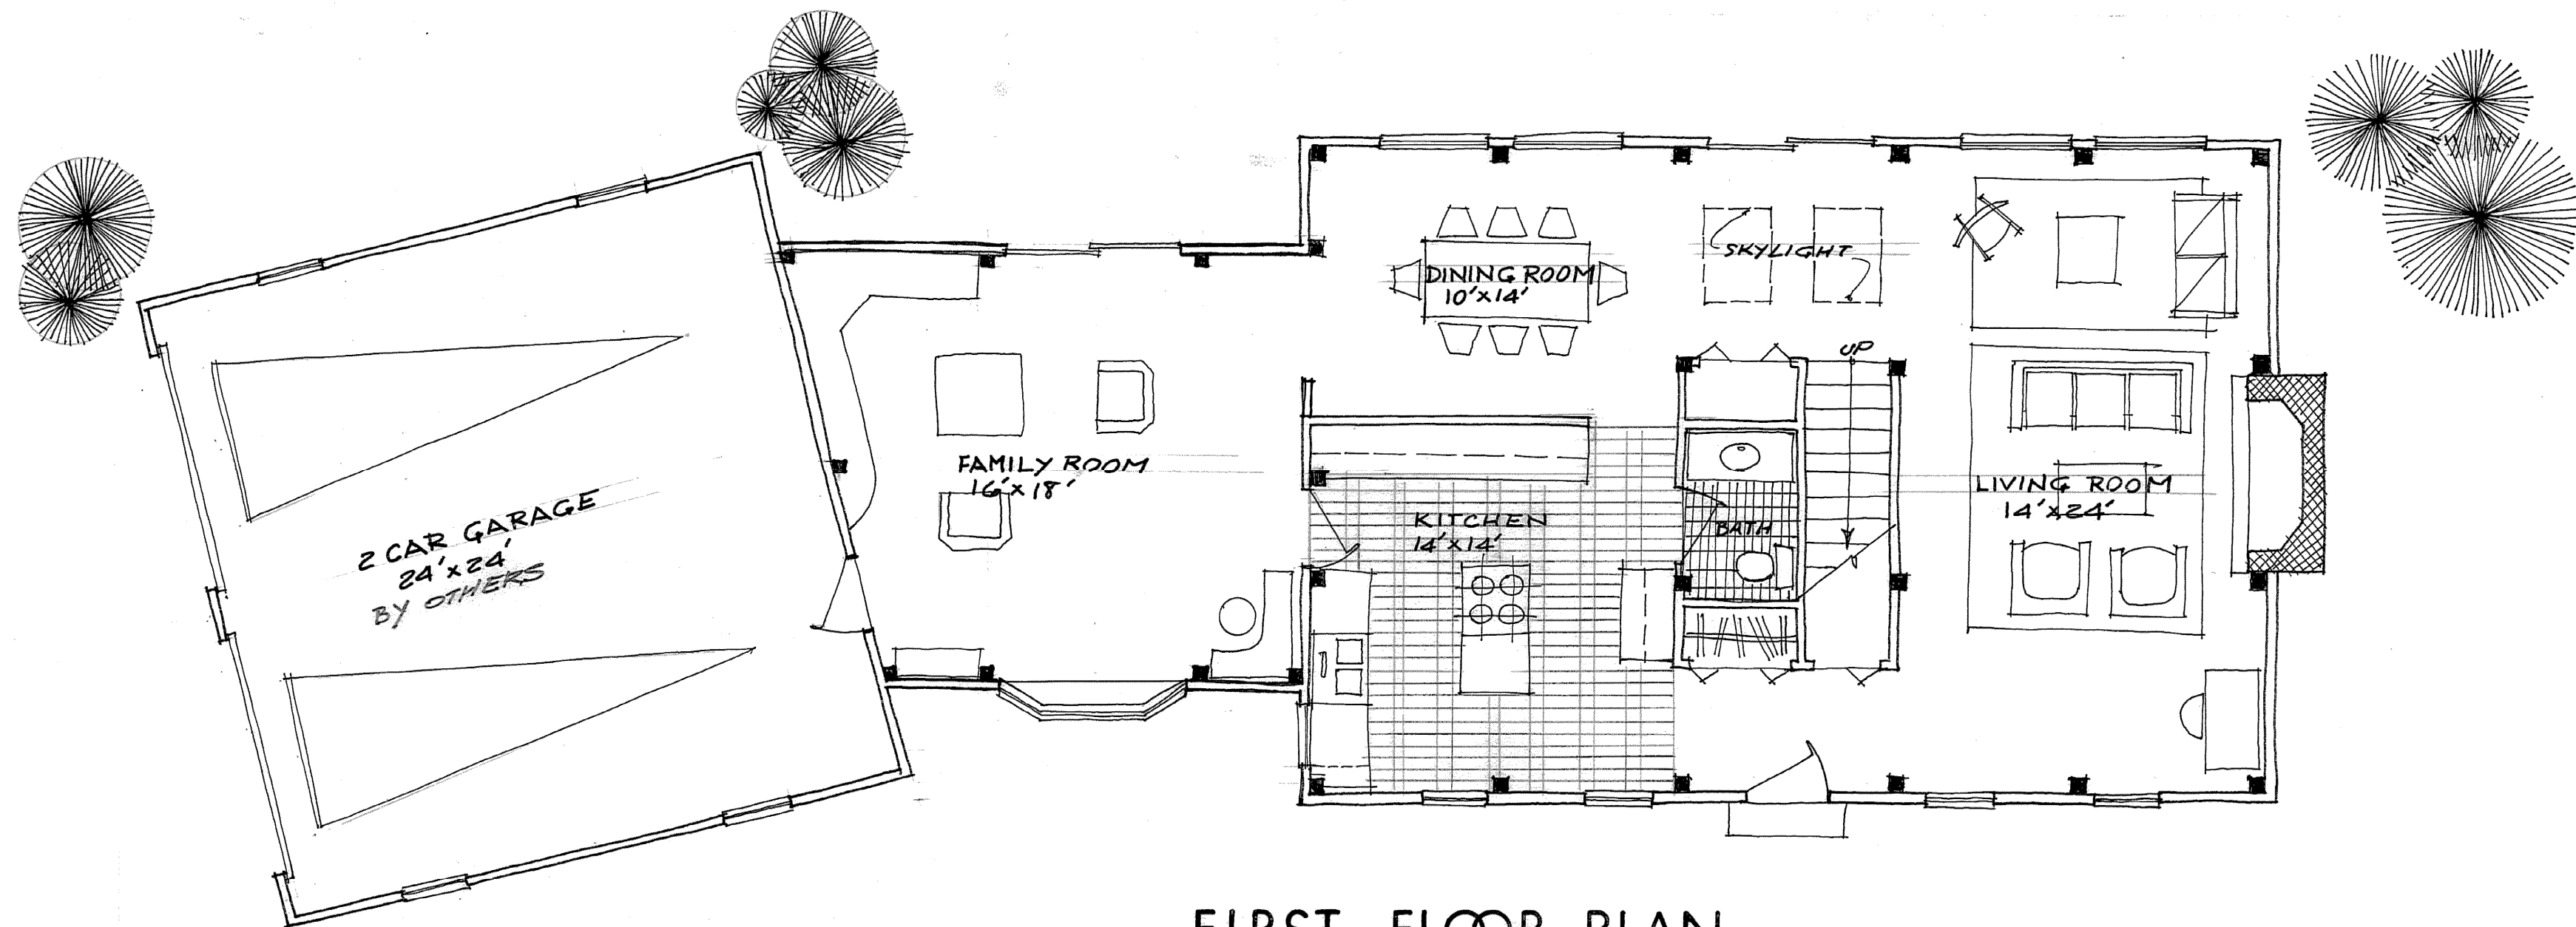

FIRST FLOOR PLAN

1630 SQ. FT.

COPYRIGHT 1985 BY LOG-POST & BEAM HOMES INC.
SEXTON HILL RD, EAST HAMPTON
CONN. 06424 (203) 267-2060

THIS DRAWING MAY NOT BE REPRODUCED OR COPIED IN WHOLE OR IN PART WITHOUT EXPRESSED WRITTEN PERMISSION OF LOG POST & BEAM INC.

DO NOT SCALE DIMENSIONS FROM BLUEPRINTS.

LOG-POST & BEAM HOMES

REVISIONS

SCALE
3/16" = 1'-0"
DATE

CUSTOMER

DRAWING
EXTENDED 5 WINDOWS SALT BOX

DRWG. NO.
2454

PROJECT NO.

1062