


FRONT ELEVATION

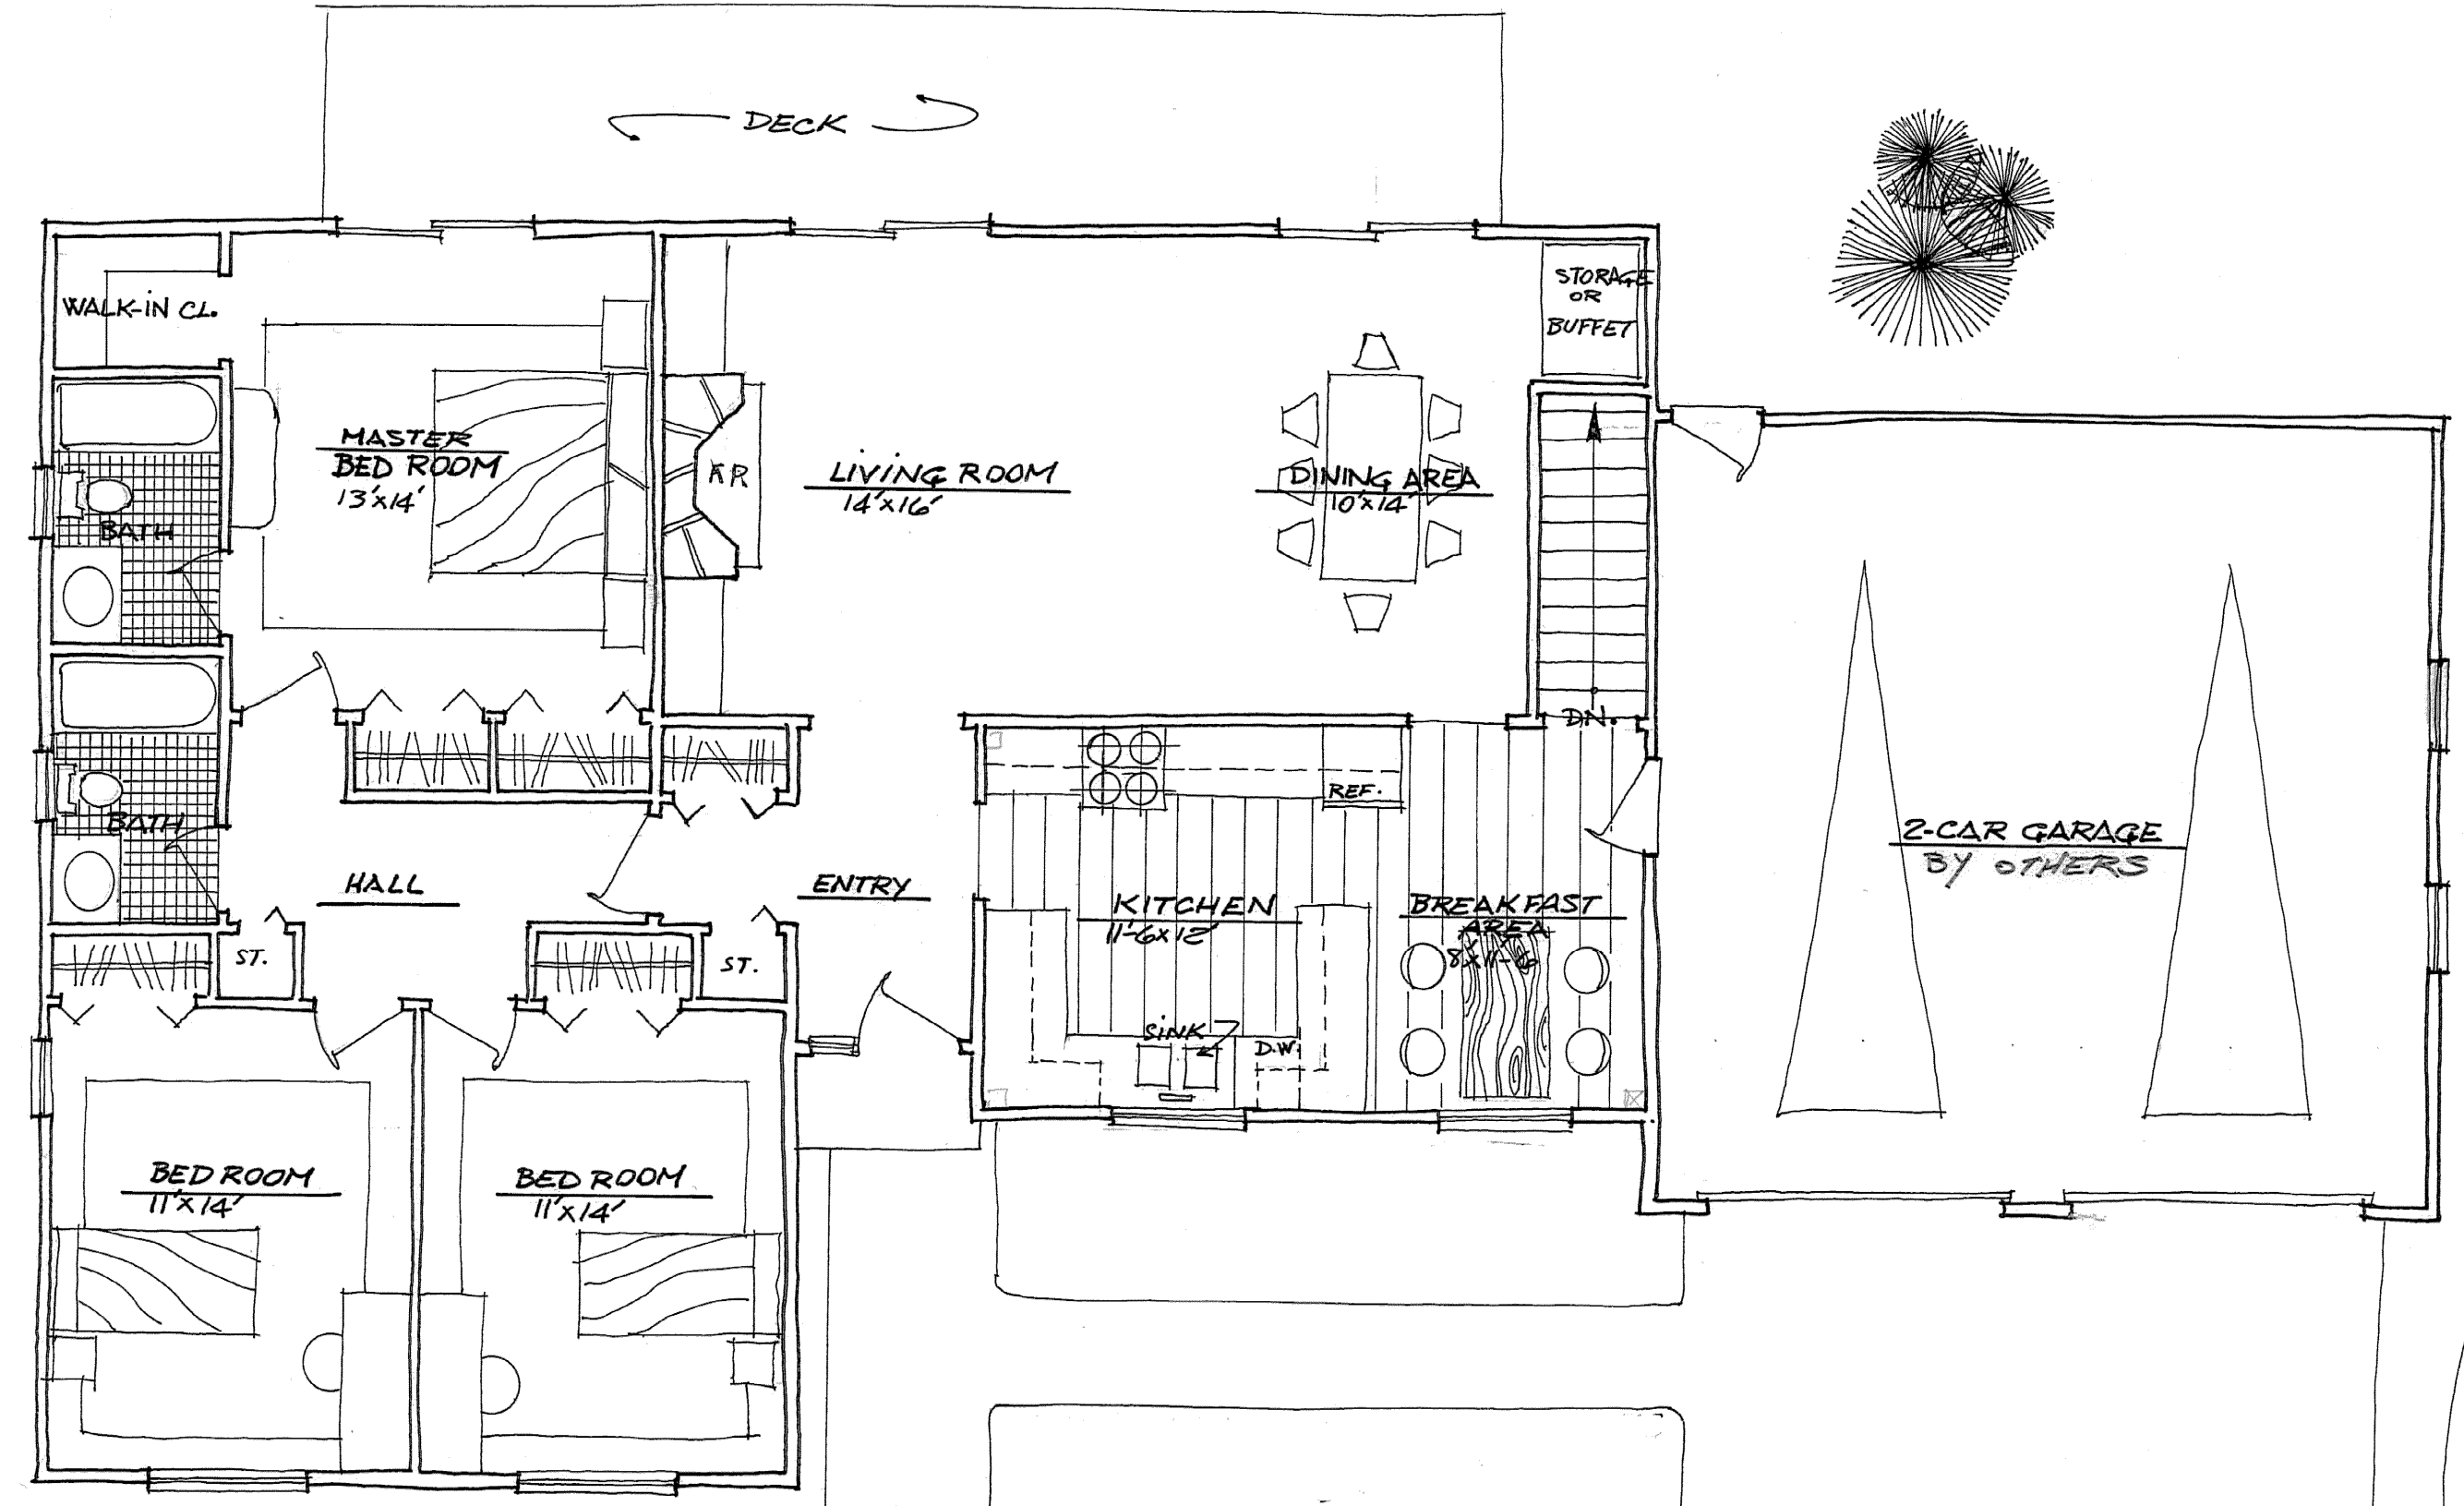

FIRST FLOOR PLAN

1510 SQ.FT.

COPYRIGHT 1985 BY LOG-POST & BEAM HOMES INC.  
 SEXTON HILL RD, EAST HAMPTON  
 CONN.06424 (203) 267-2060

THIS DRAWING MAY NOT BE REPRODUCED OR COPIED IN WHOLE OR IN PART WITHOUT EXPRESSED WRITTEN PERMISSION OF LOG POST & BEAM INC.

DO NOT SCALE DIMENSIONS FROM BLUEPRINTS.

**LOG-POST & BEAM HOMES**

REVISIONS		

SCALE 3/16" = 1'-0"  
 DATE

CUSTOMER  
 DRAWING  
 L-SHAPE RANCH

DRWG. NO.  
 3848

PROJECT NO.