




REAR ELEVATION

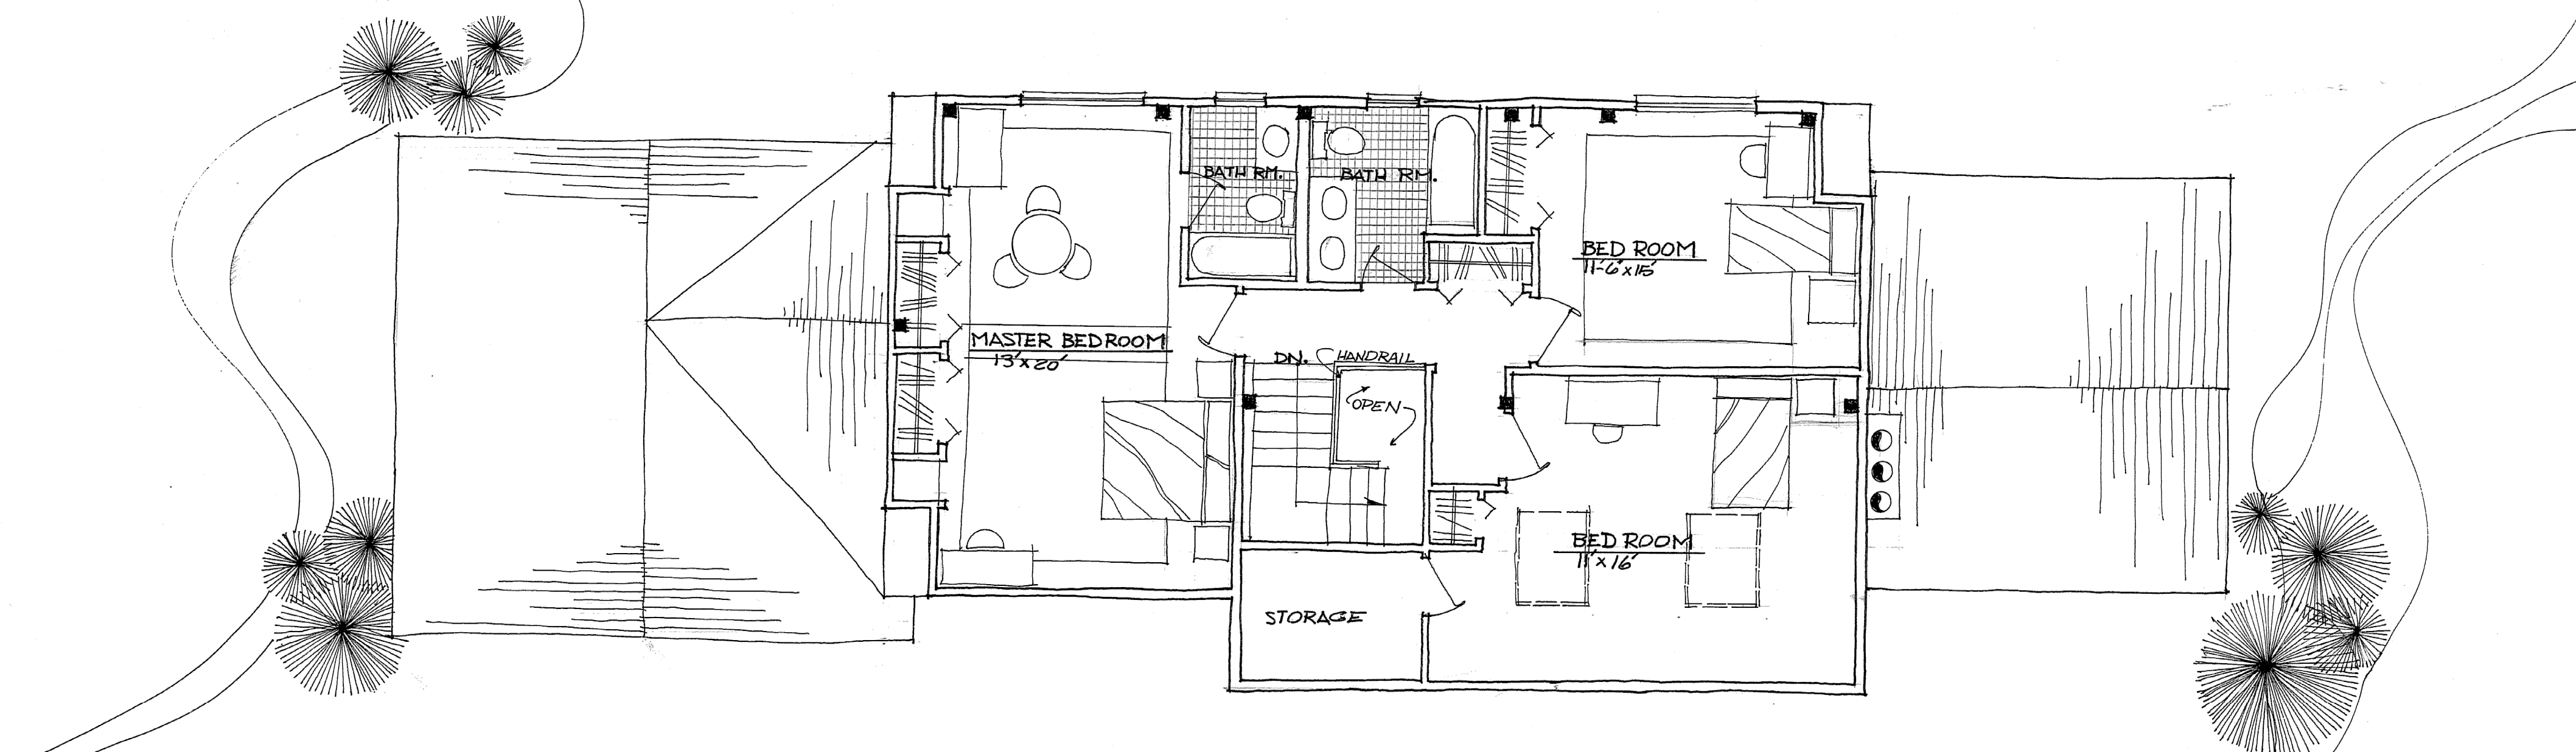

SECOND FLOOR PLAN

2300 SQ. FT.

COPYRIGHT 1985 BY LOG-POST & BEAM HOMES INC. SEXTON HILL RD, EAST HAMPTON CONN. 06424 (203) 267-2060	THIS DRAWING MAY NOT BE REPRODUCED OR COPIED IN WHOLE OR IN PART WITHOUT EXPRESSED WRITTEN PERMISSION OF LOG POST & BEAM INC.	DO NOT SCALE DIMENSIONS FROM BLUEPRINTS.	<h1>LOG-POST & BEAM HOMES</h1>		REVISIONS	SCALE	CUSTOMER	DRWG. NO.	
						DATE	DRAWING	2660	
							DOUBLE EXTENDED CAPE		PROJECT NO.
									2052